

① Level 0 - For Homeowner  
1/4" = 1'-0"




EMMA  
TEMPLATE

| No. | Description | Date |
|-----|-------------|------|
|     |             |      |
|     |             |      |
Basement Floor Plan

|                |                |
|----------------|----------------|
| Project number | Project Number |
| Date           | Issue Date     |
| Drawn by       | Author         |
| Checked by     | Checker        |

x100  
Scale 1/4" = 1'-0"

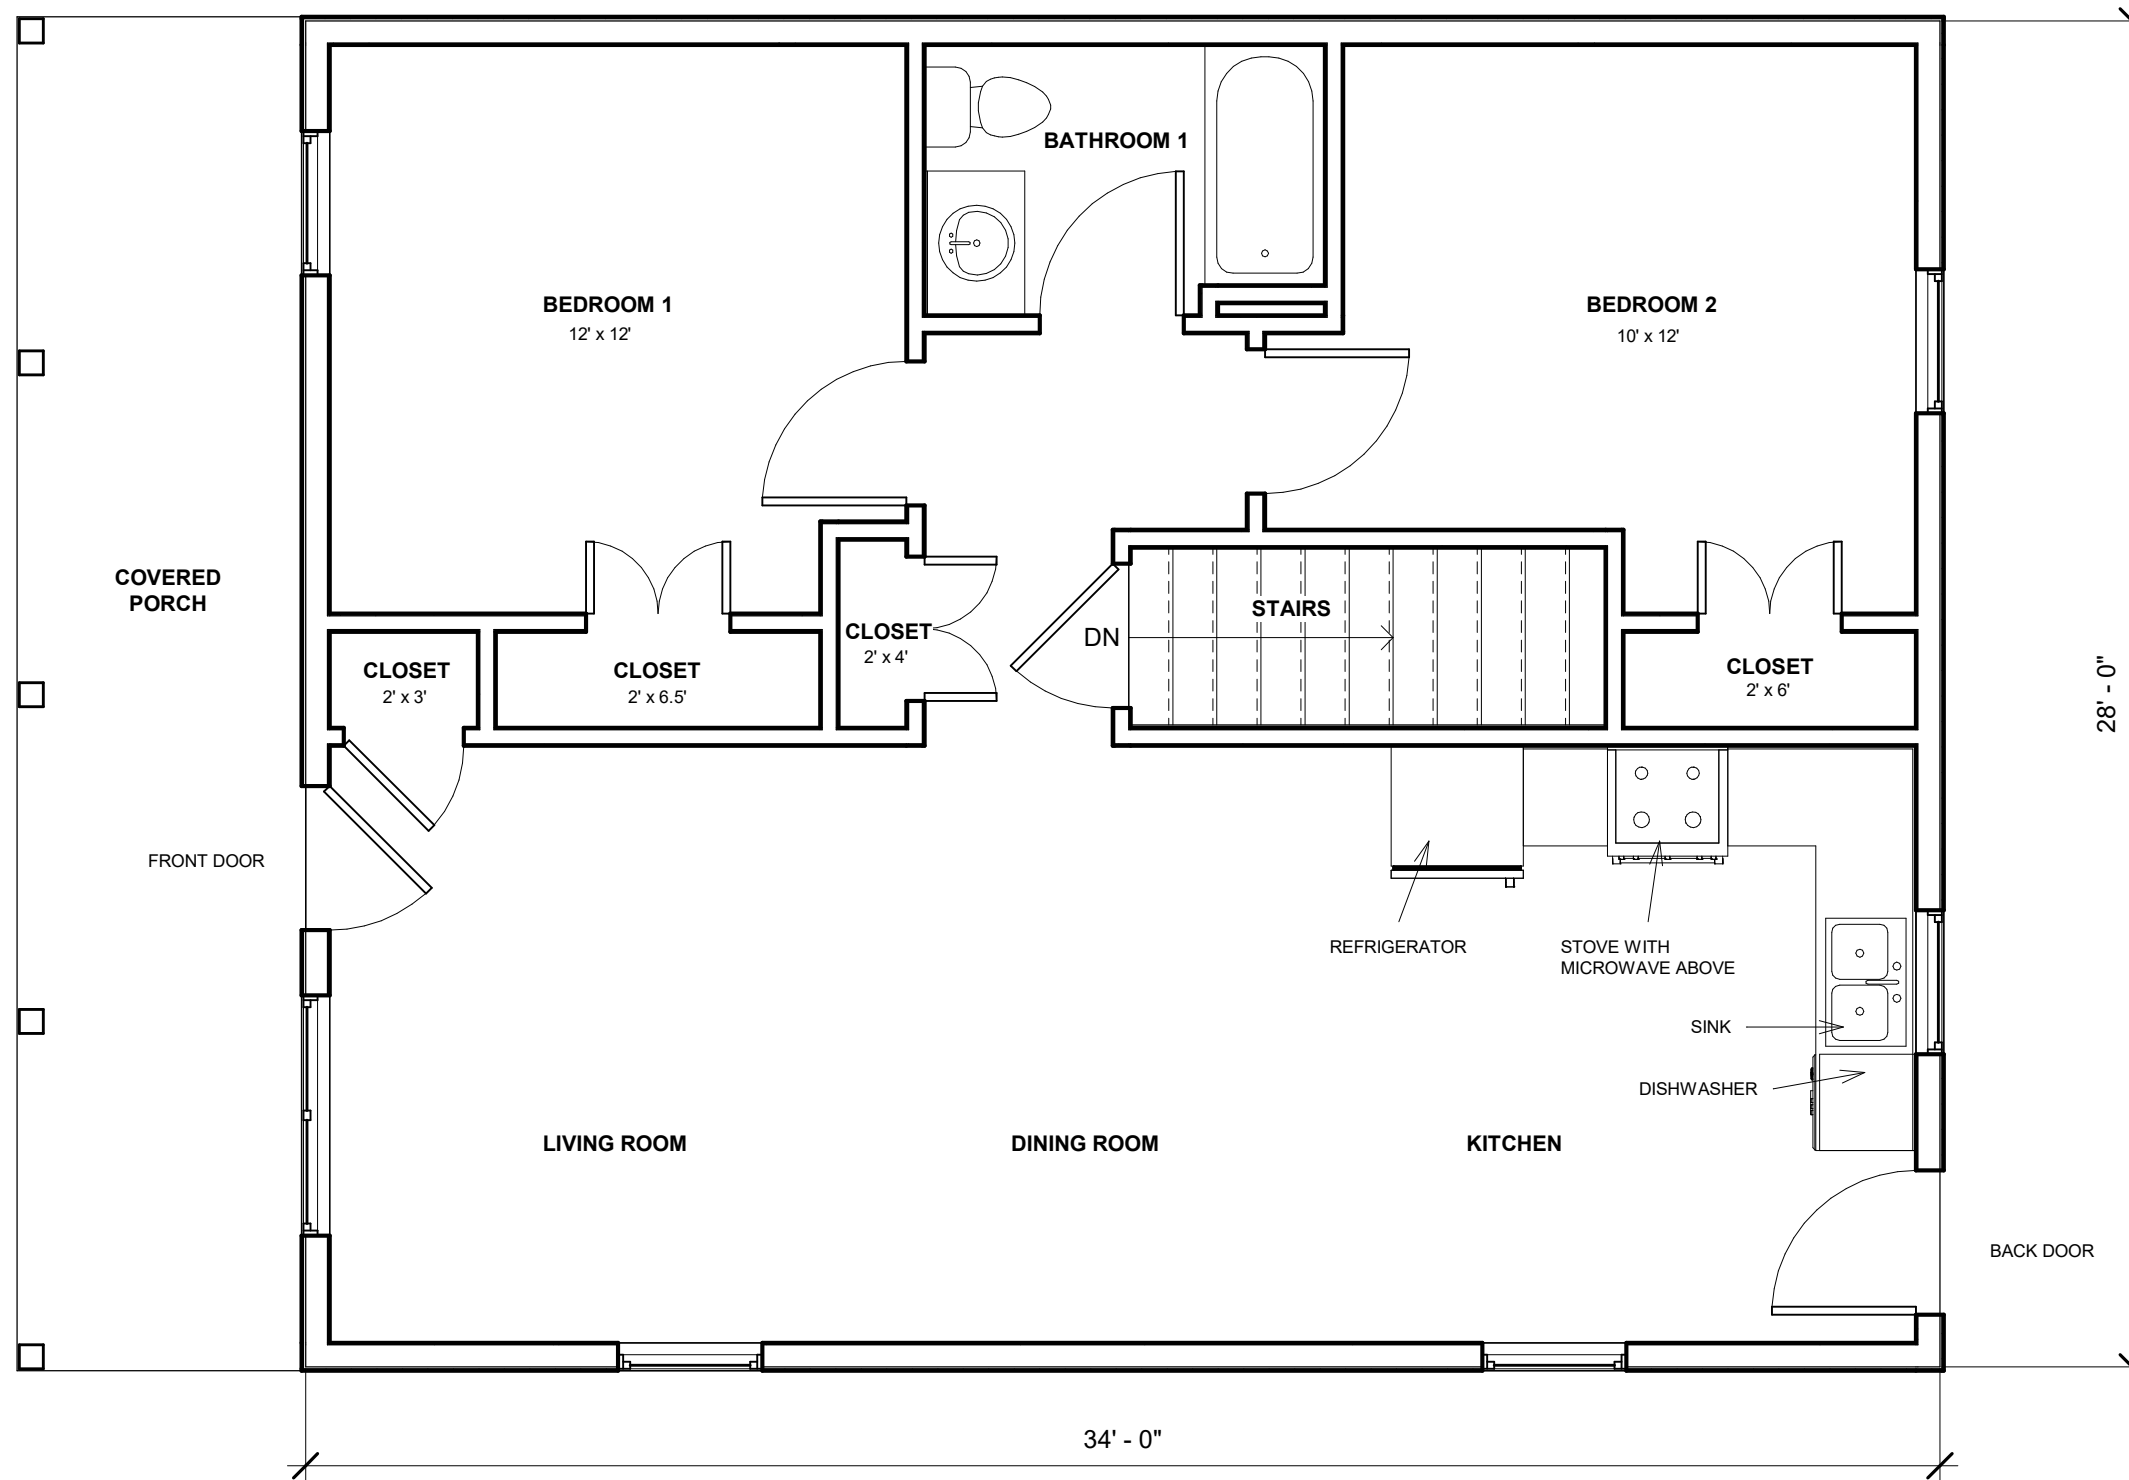

① Level 1 - For Homeowner  
1/4" = 1'-0"



# EMMA TEMPLATE

| No. | Description | Date |
|-----|-------------|------|
|     |             |      |
|     |             |      |
| First Floor Plan |                |              |
|------------------|----------------|--------------|
| Project number   | Project Number | <b>x101</b>  |
| Date             | Issue Date     |              |
| Drawn by         | Author         |              |
| Checked by       | Checker        |              |
| Scale            |                | 1/4" = 1'-0" |