


① Level 0 - For Homeowner
1/4" = 1'-0"



LINDA
TEMPLATE

No.	Description	Date

Basement Floor Plan		
Project number	Project Number	x100 Scale 1/4" = 1'-0"
Date	Issue Date	
Drawn by	Author	
Checked by	Checker	

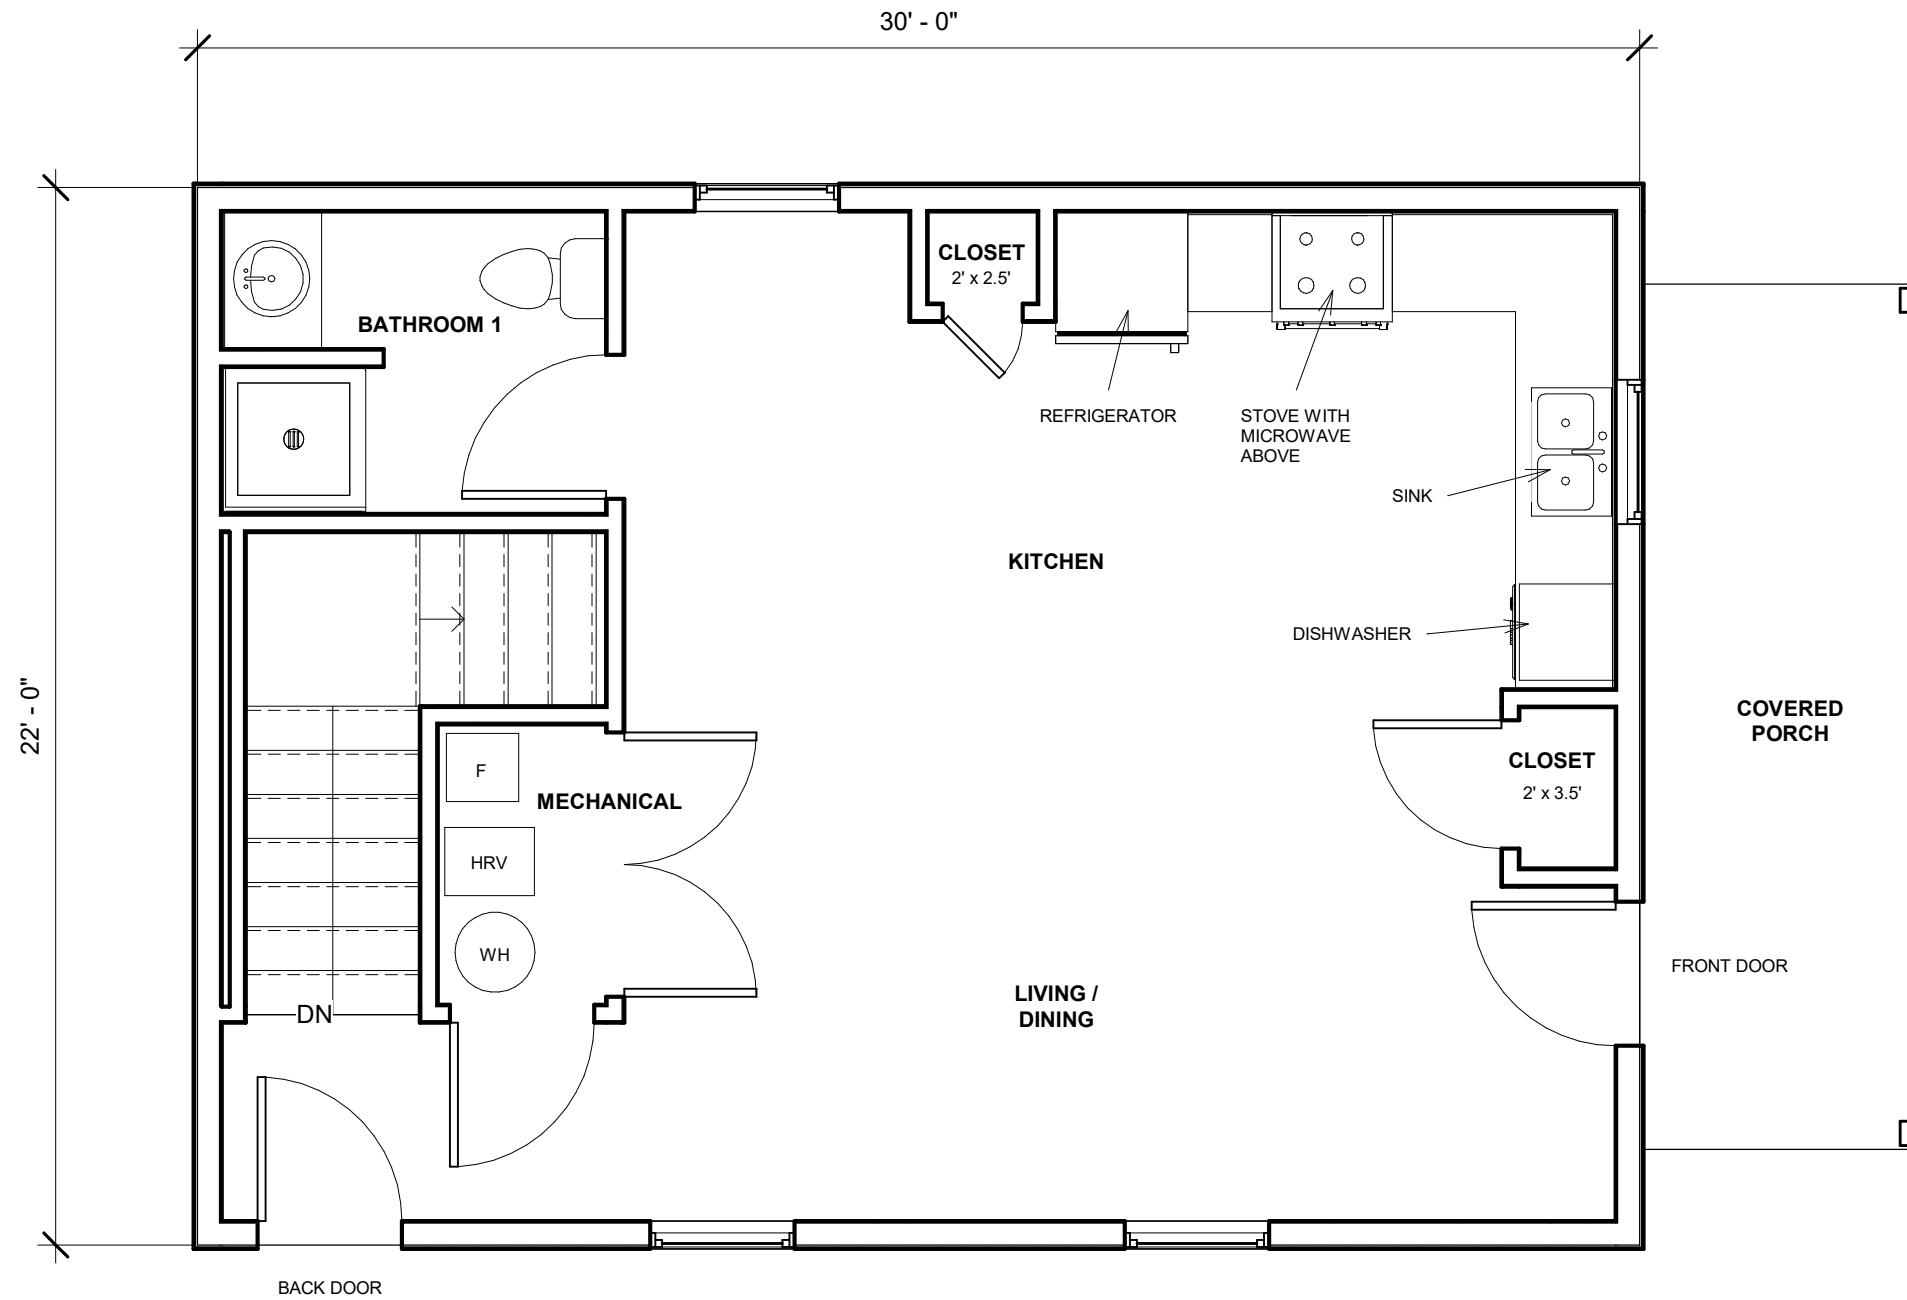

① Level 1 - For Homeowner
1/4" = 1'-0"



LINDA
TEMPLATE

No.	Description	Date

First Floor Plan

Project number	Project Number
Date	Issue Date
Drawn by	Author
Checked by	Checker

x101

Scale 1/4" = 1'-0"