


① Level 0 - For Homeowner  
1/4" = 1'-0"



MILLARD  
TEMPLATE

| No. | Description | Date |
|-----|-------------|------|
|     |             |      |
|     |             |      |
| Basement Floor Plan |                |                                   |
|---------------------|----------------|-----------------------------------|
| Project number      | Project Number | <b>x100</b><br>Scale 1/4" = 1'-0" |
| Date                | Issue Date     |                                   |
| Drawn by            | Author         |                                   |
| Checked by          | Checker        |                                   |

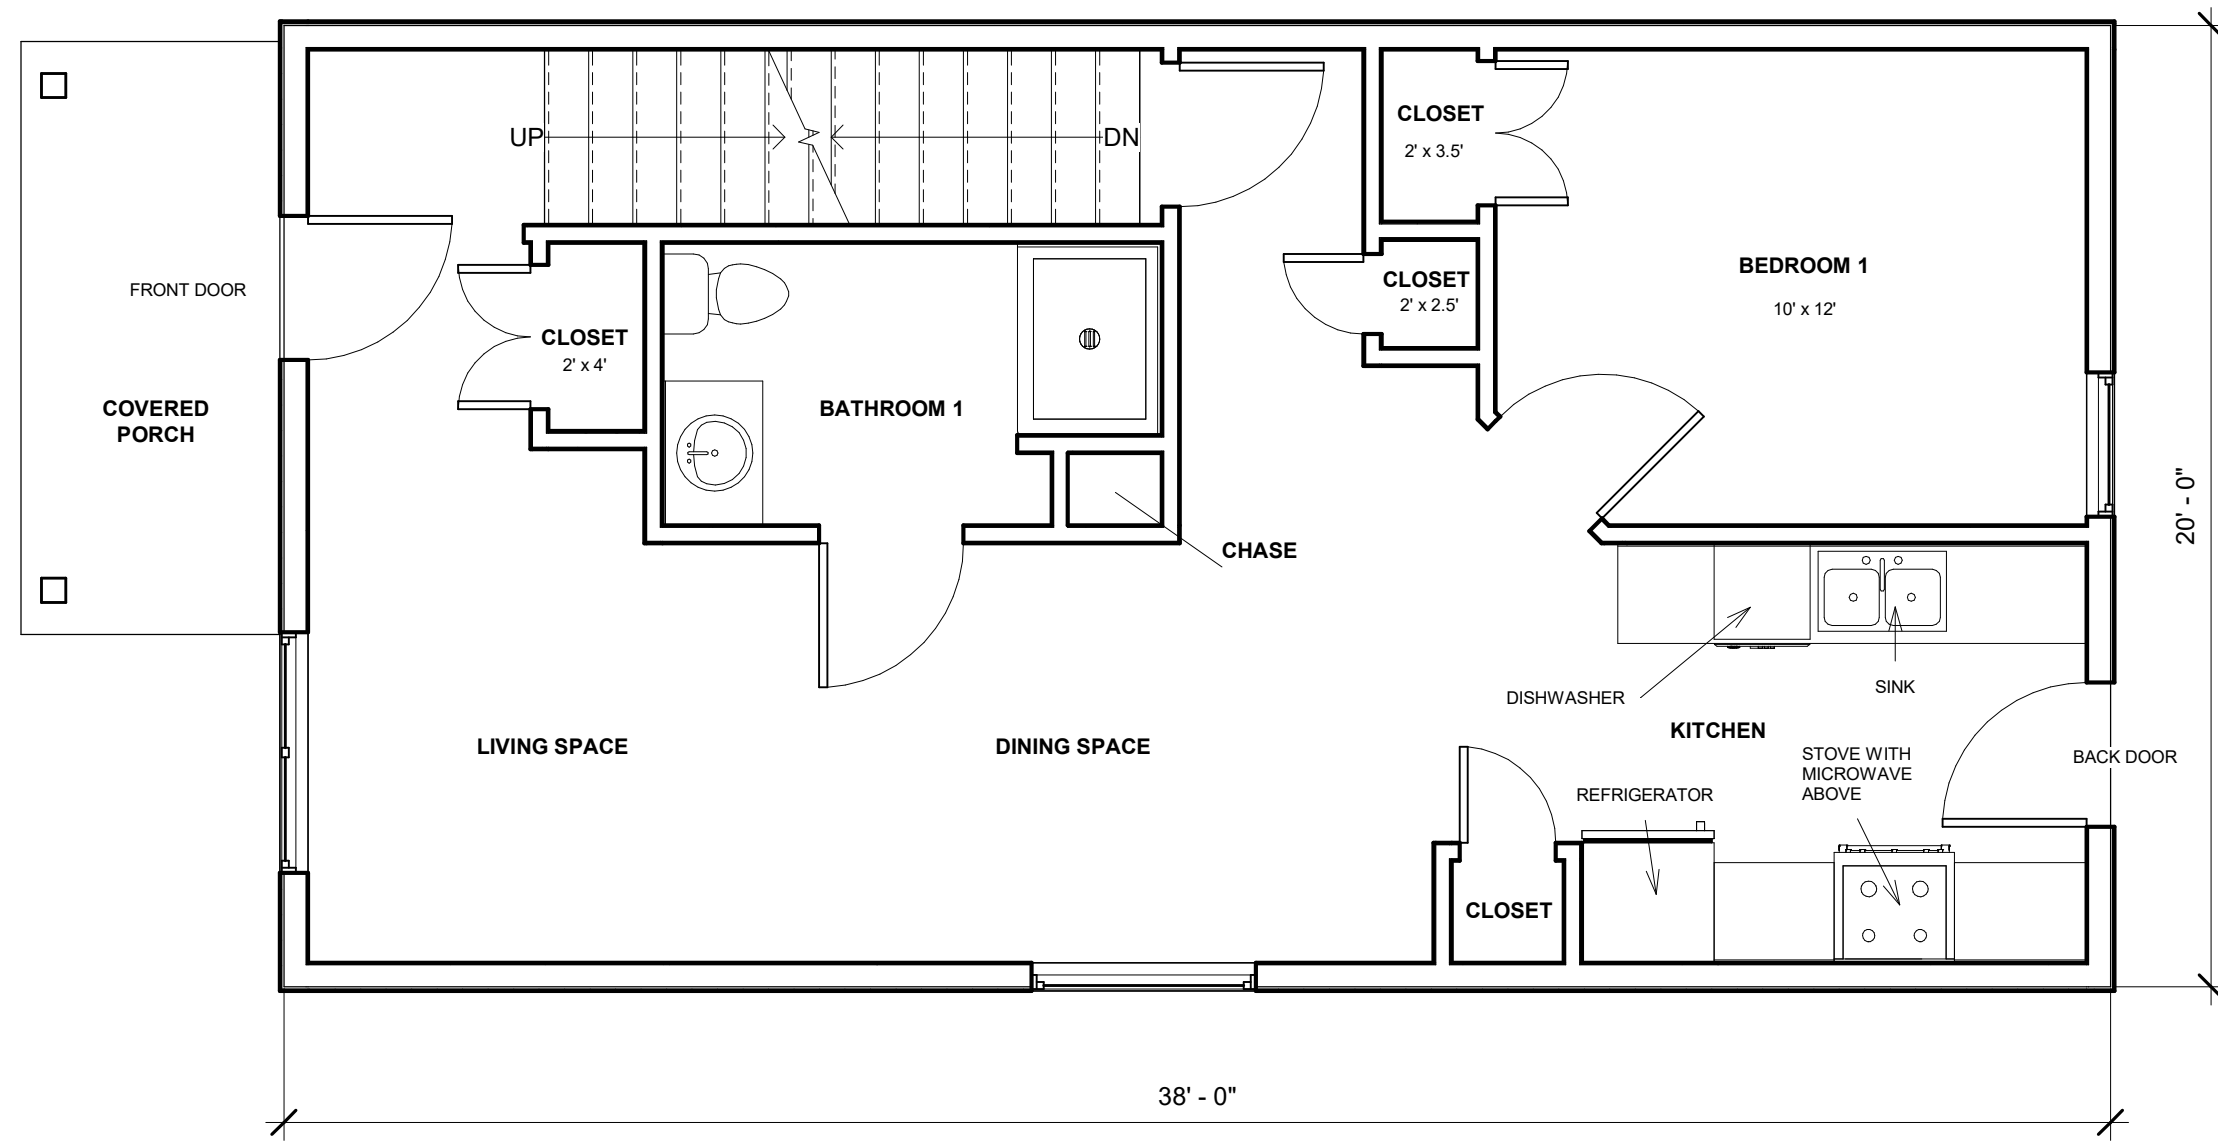

① Level 1 - For Homeowner  
1/4" = 1'-0"



# MILLARD TEMPLATE

| No. | Description | Date |
|-----|-------------|------|
|     |             |      |
|     |             |      |
## First Floor Plan

|                |                |
|----------------|----------------|
| Project number | Project Number |
| Date           | Issue Date     |
| Drawn by       | Author         |
| Checked by     | Checker        |

**x101**

Scale 1/4" = 1'-0"



① Level 2 - For Hoemowner  
1/4" = 1'-0"



MILLARD  
TEMPLATE

| No. | Description | Date |
|-----|-------------|------|
|     |             |      |
|     |             |      |
| Second Floor Plan  |                |             |
|--------------------|----------------|-------------|
| Project number     | Project Number | <b>x102</b> |
| Date               | Issue Date     |             |
| Drawn by           | Author         |             |
| Checked by         | Checker        |             |
| Scale 1/4" = 1'-0" |                |             |